


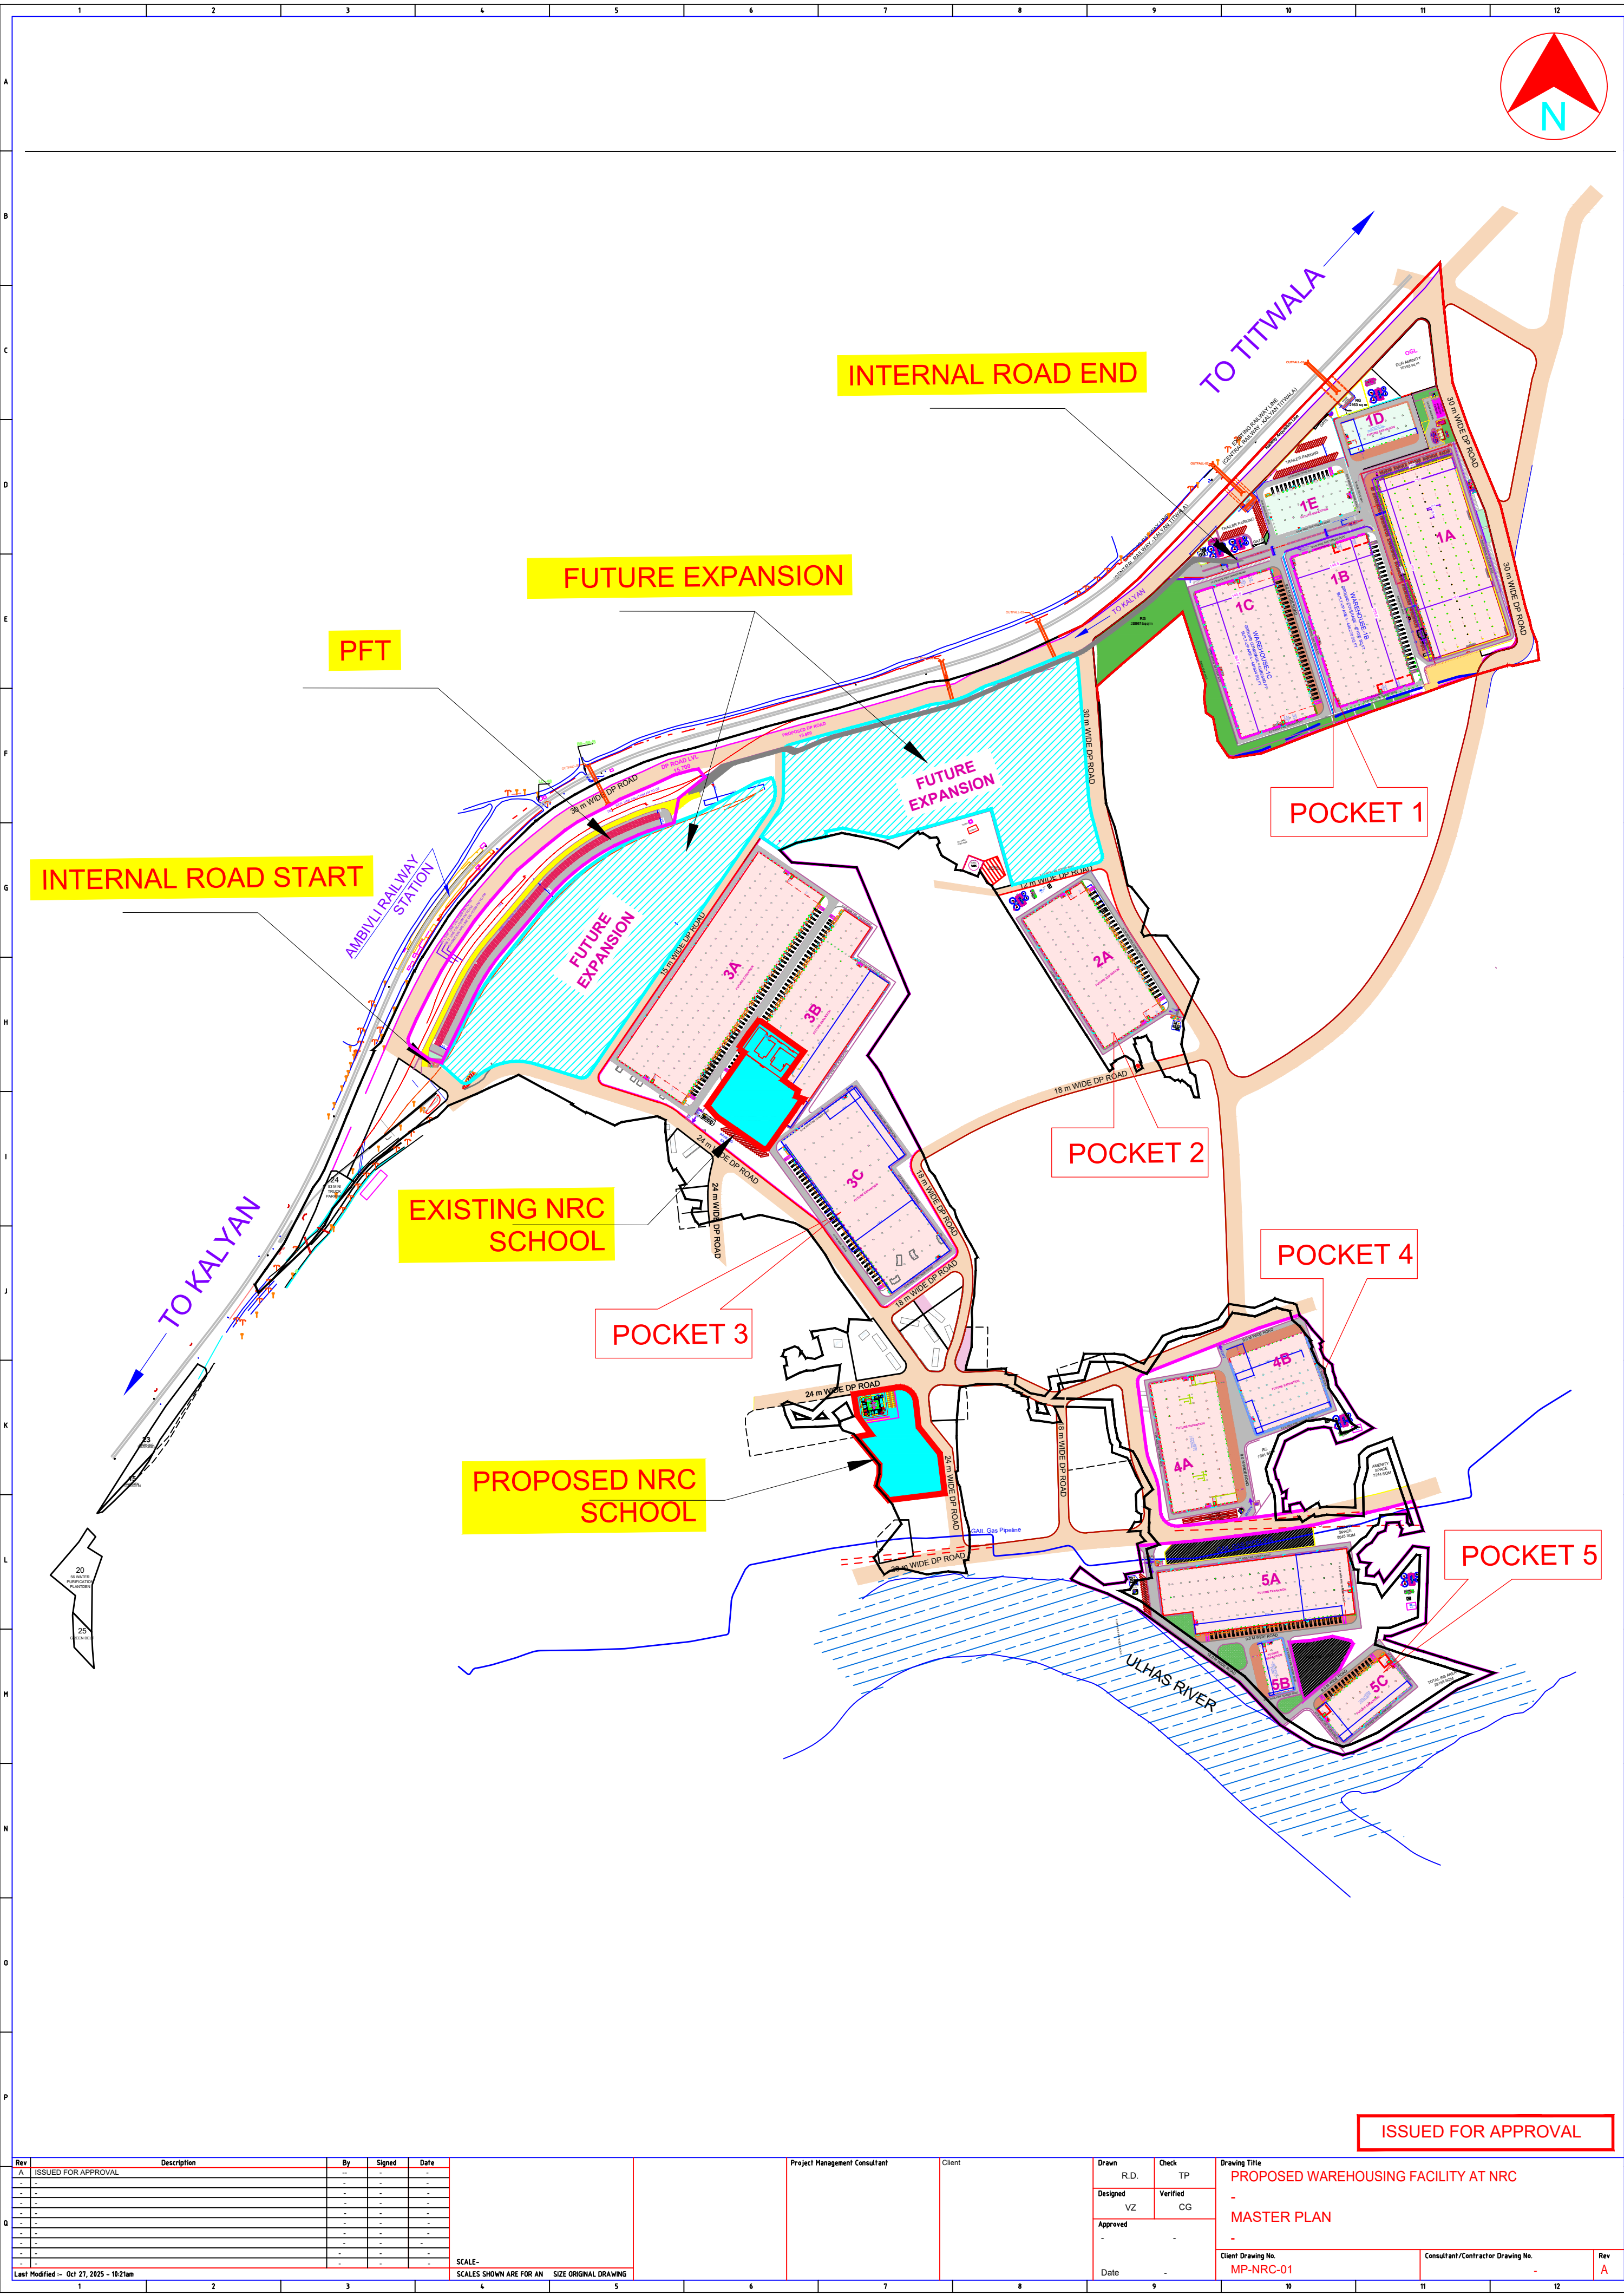

ISSUED FOR APPROVAL

Rev	Description	By	Signed	Date
A	ISSUED FOR APPROVAL	-	-	-
-	-	-	-	-
-	-	-	-	-
-	-	-	-	-
-	-	-	-	-
-	-	-	-	-
-	-	-	-	-
-	-	-	-	-
-	-	-	-	-
-	-	-	-	-
-	-	-	-	-

SCALE:-
SCALES SHOWN ARE FOR AN SIZE ORIGINAL DRAWING

Project Management Consultant

Client

Drawn	R.D.	Check	TP
Designed	VZ	Verified	CG
Approved	-	-	-
Date	-	-	-

Drawing Title
PROPOSED WAREHOUSING FACILITY AT NRC
MASTER PLAN

Client Drawing No.
MP-NRC-01

Consultant/Contractor Drawing No.

Rev
A